



Approved
19/05/2025
This is an electronic stamp and does not require a signature.

KEY PLAN

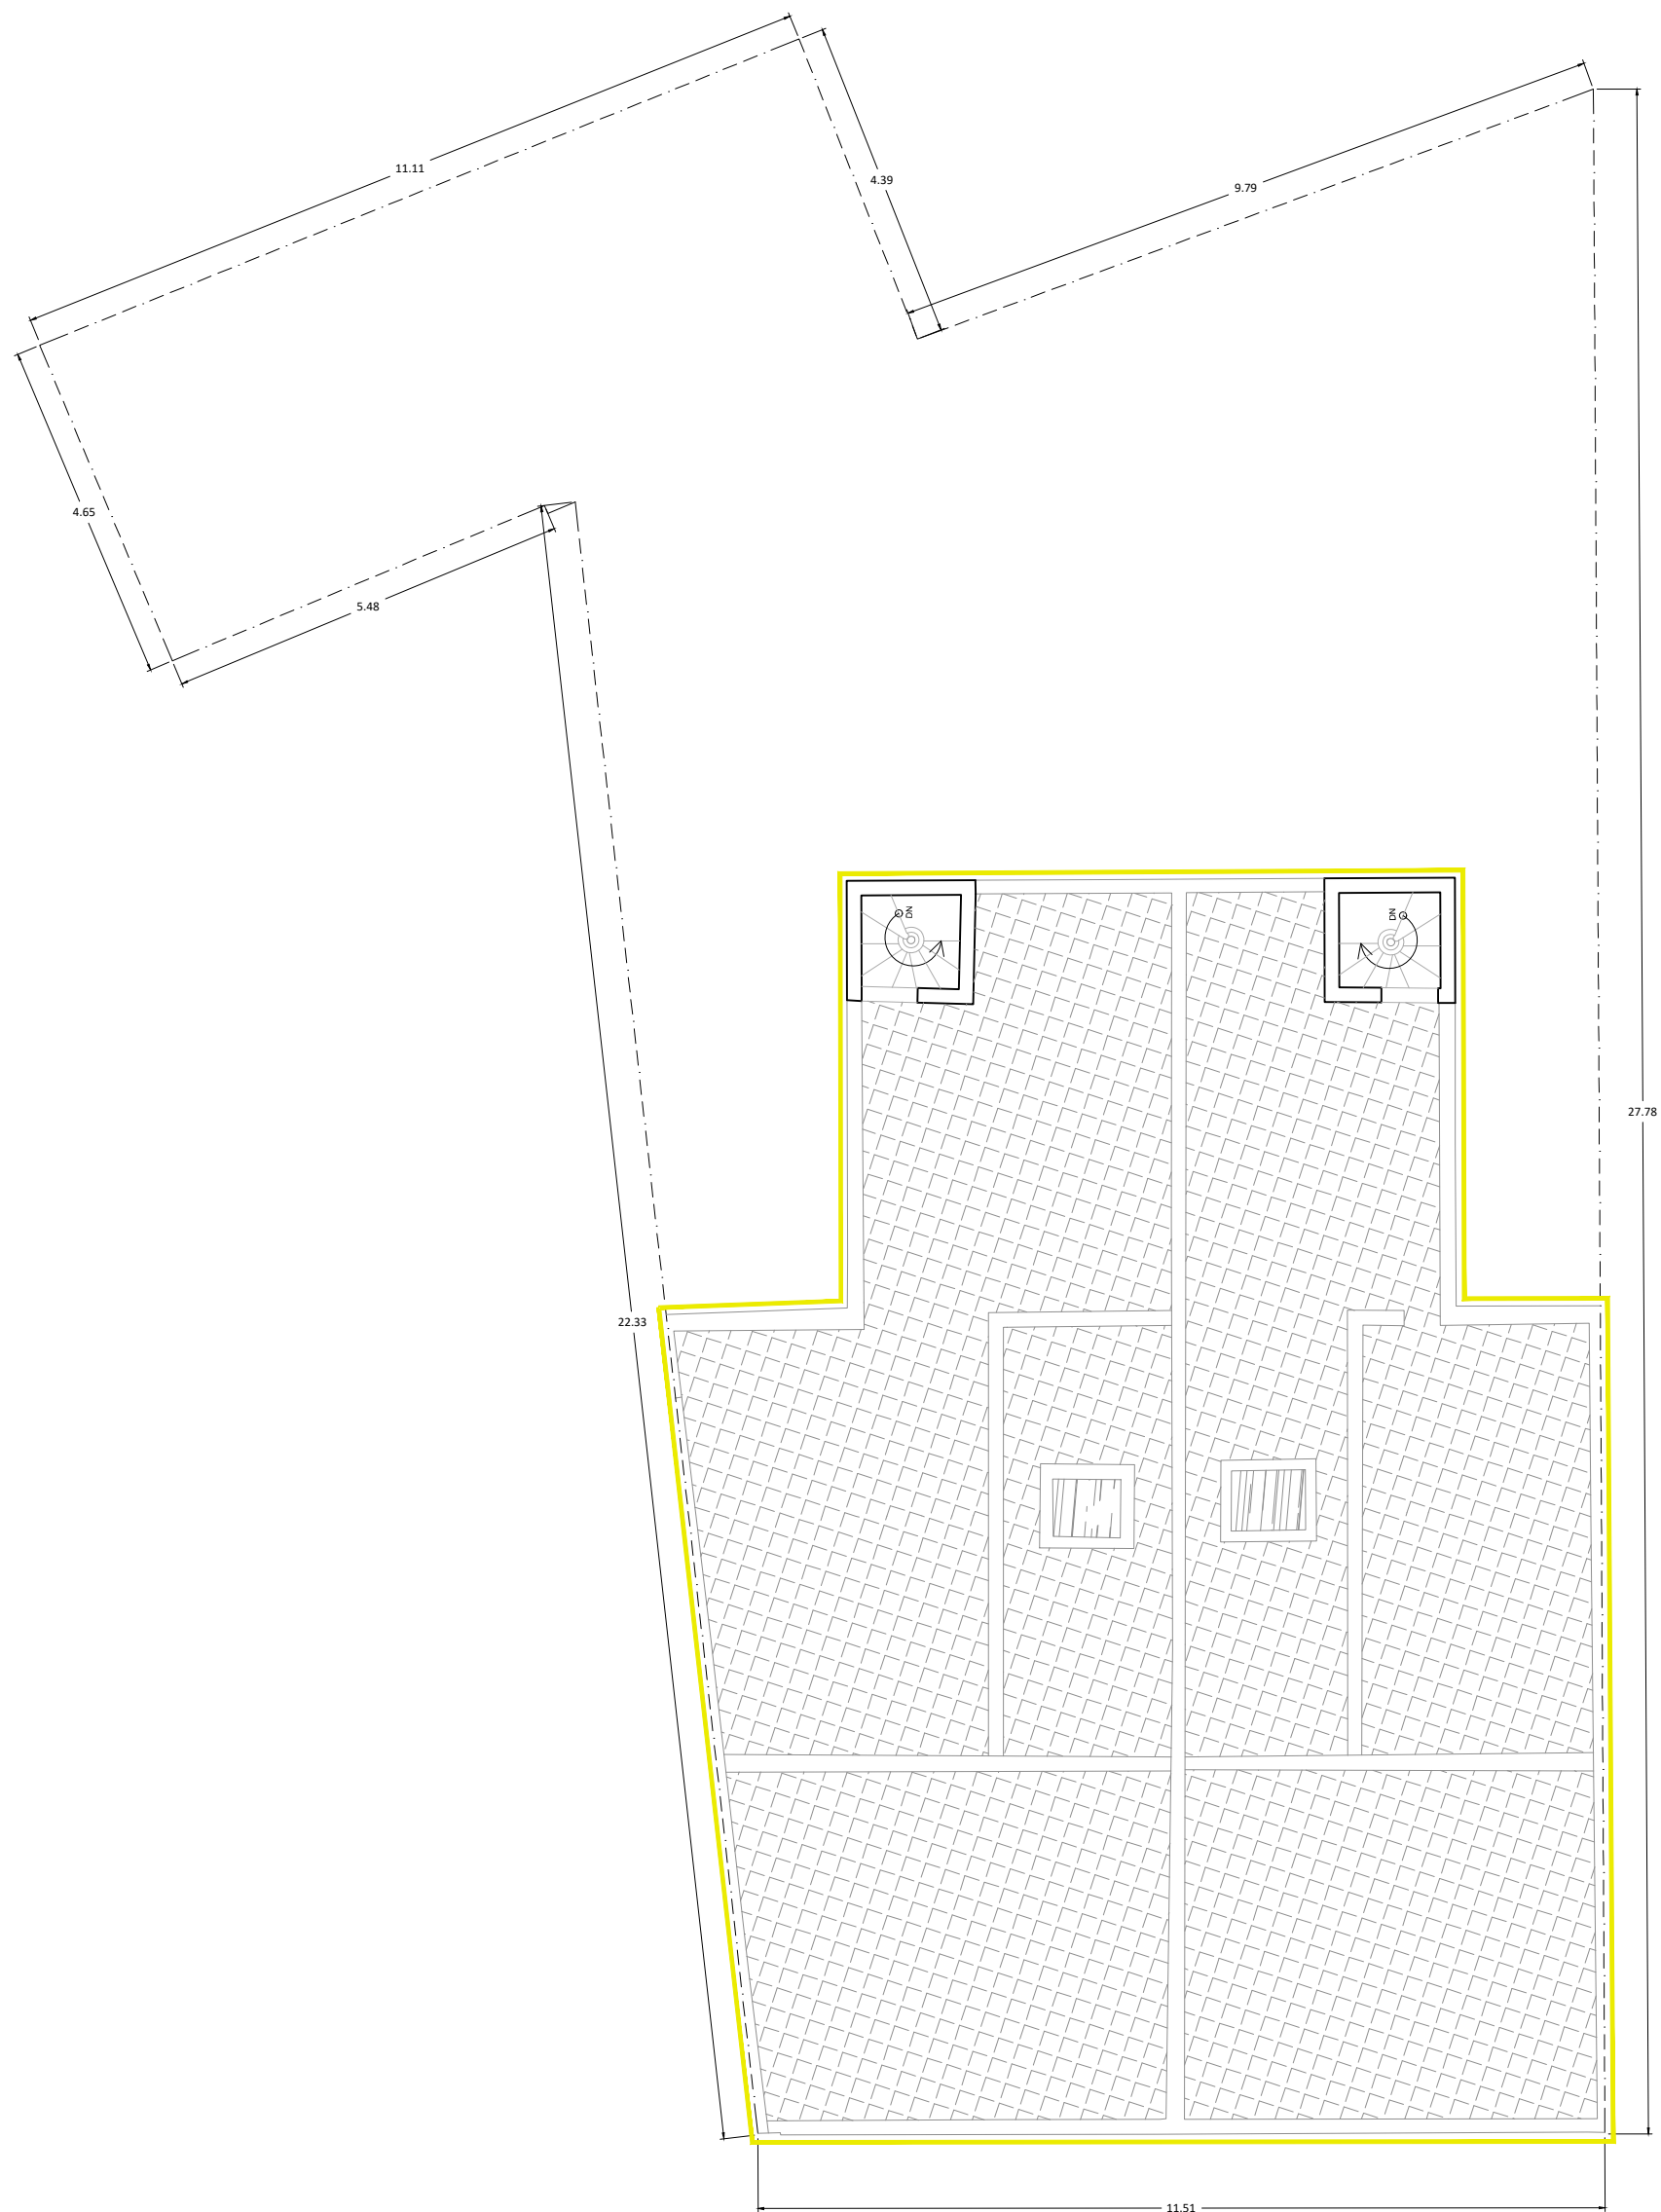

EXISTING PLAN - LEVEL 2
Scale 1:100

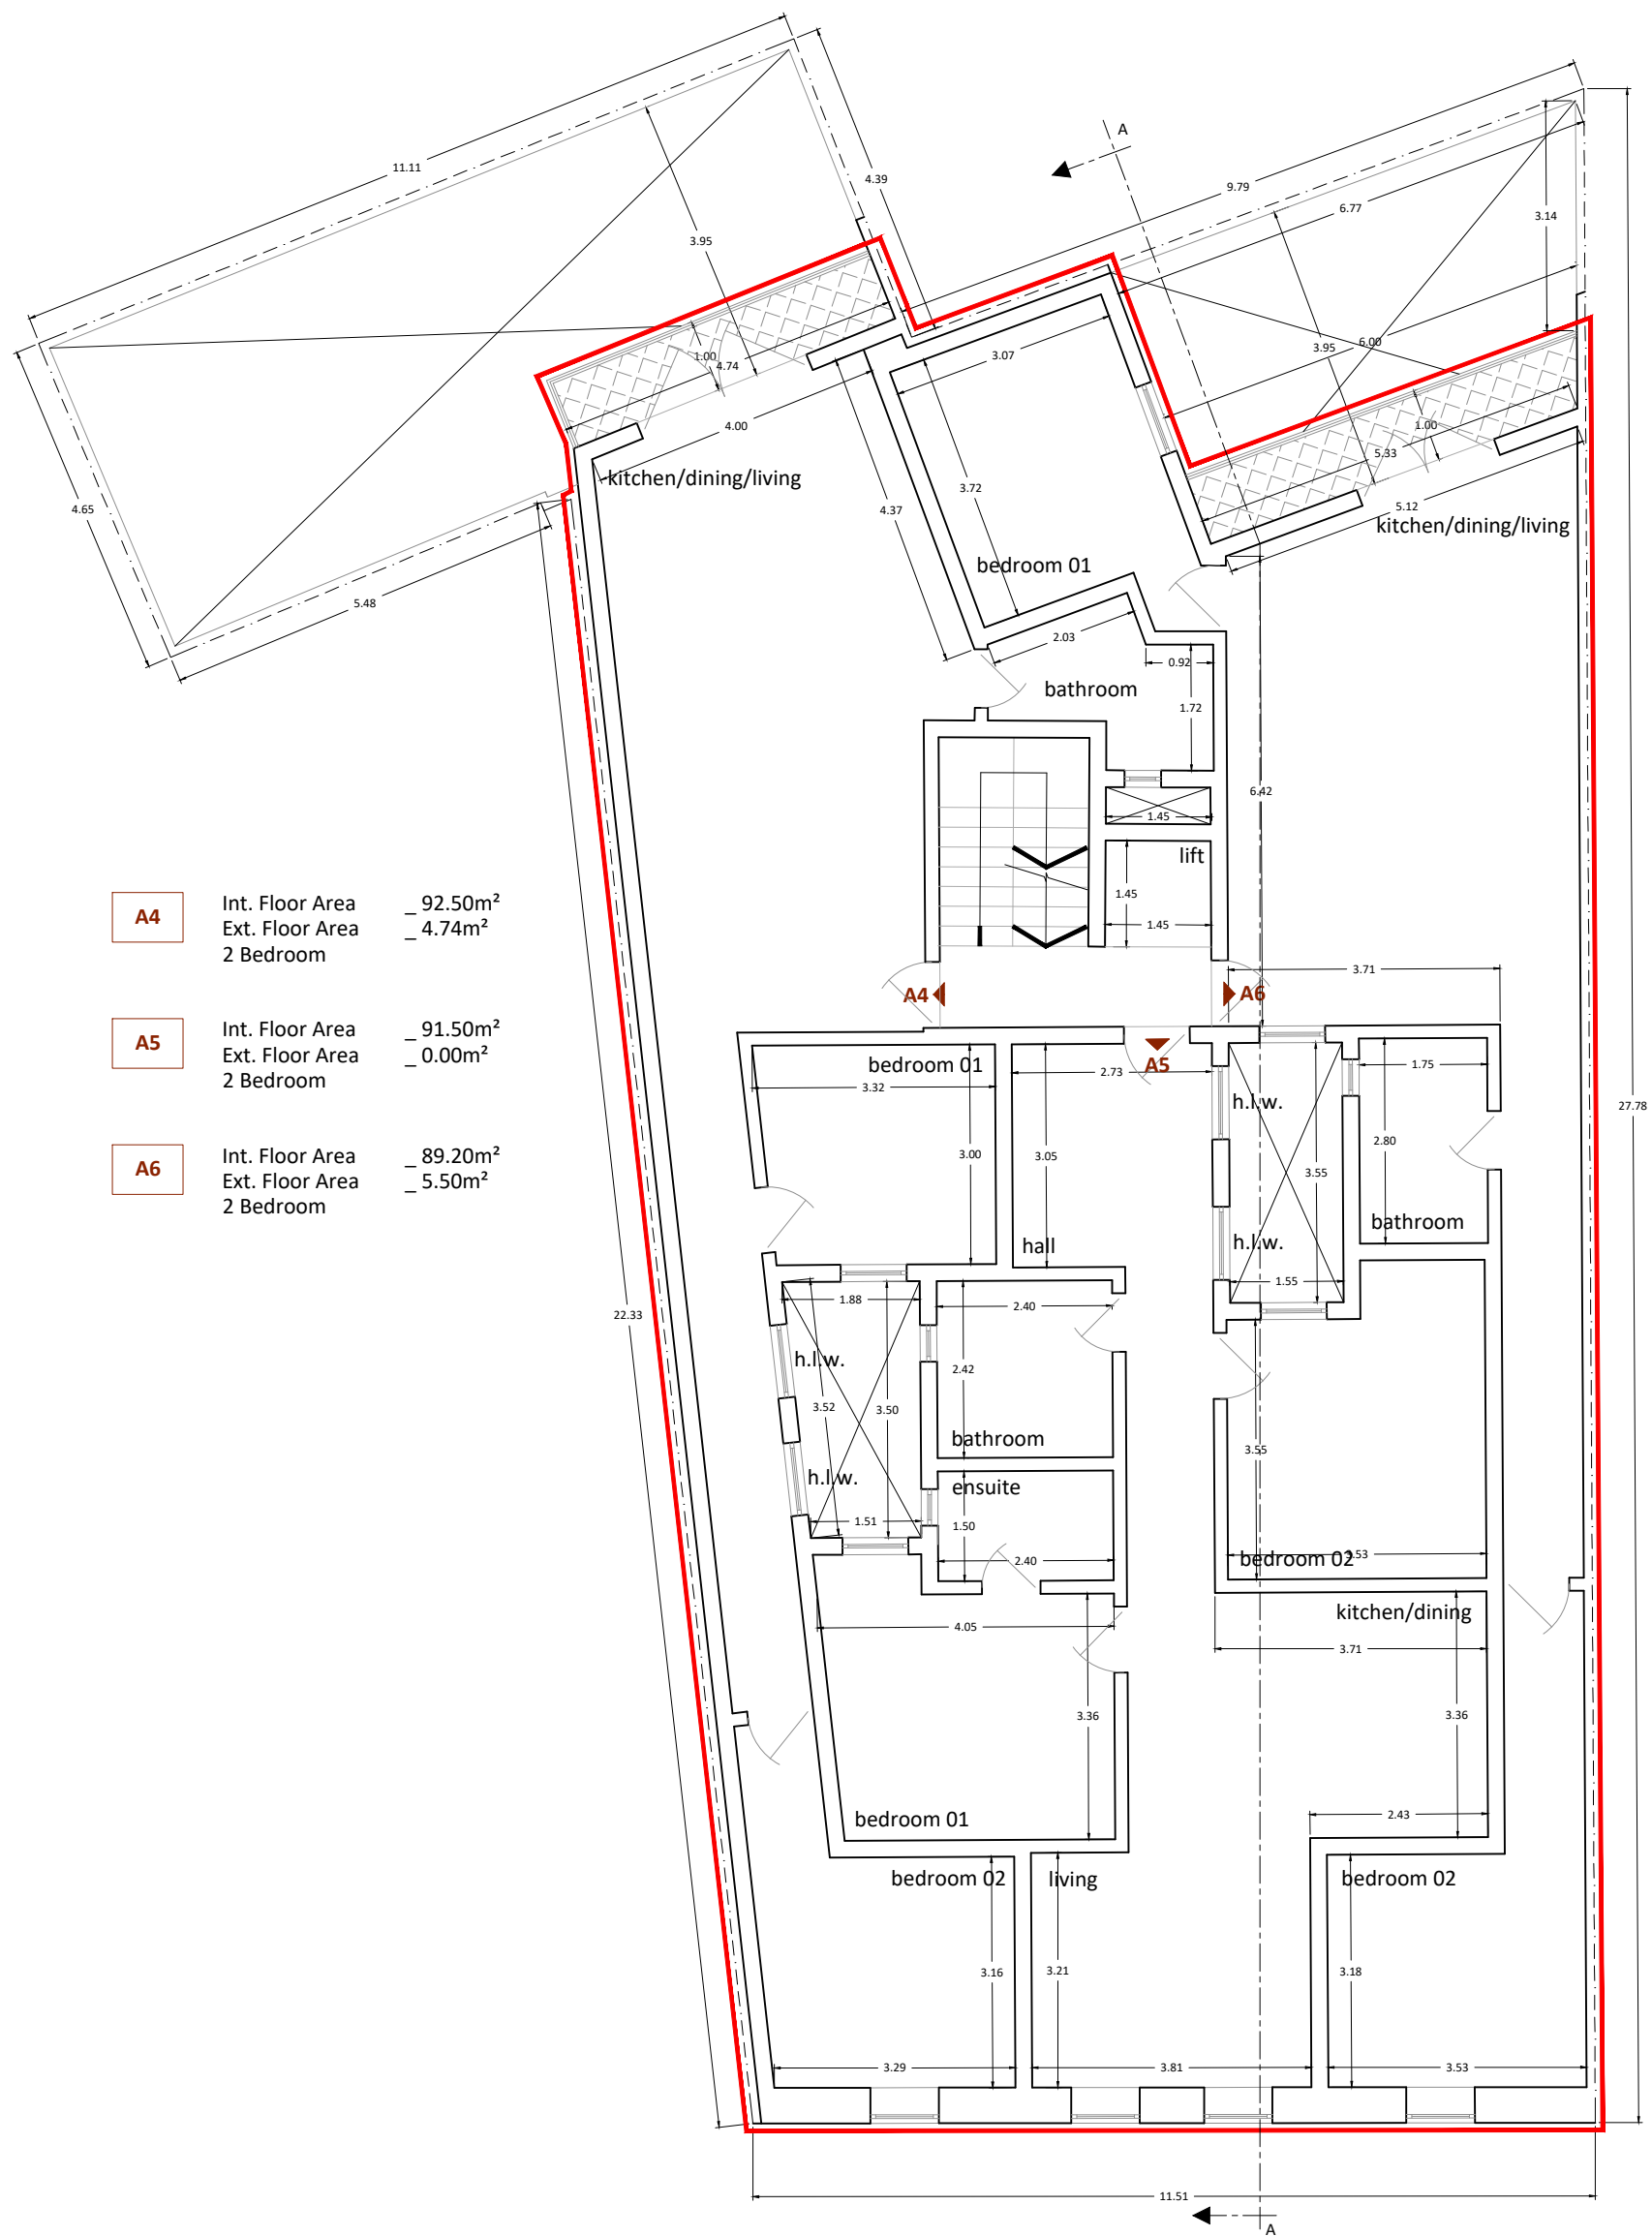

PROPOSED PLAN - LEVEL 2
Scale 1:100

- A4** Int. Floor Area - 92.50m²
Ext. Floor Area - 4.74m²
2 Bedroom
- A5** Int. Floor Area - 91.50m²
Ext. Floor Area - 0.00m²
2 Bedroom
- A6** Int. Floor Area - 89.20m²
Ext. Floor Area - 5.50m²
2 Bedroom

01	A.C.	03.04.24	Initial Requirements

rev no drawn date description

Kyle Vella B.E.&A.(Hons)
Architect and Civil Engineer
Mob: +356 99838280
Email: kyle.j.vella@gmail.com
Client

Mr. Darren Colombo

Project Title

To demolish existing terraced houses
(retaining of facade) and to construct maisonettes
apartments and penthouses

Drawing Title

Existing & Proposed Plans
Level 02

proj no.	dwg no.	rev
	003	01
scale	job no.	paper size
1:100	24001	A1

designed _____ K.V
checked _____ A.C.
drawn _____
date _____ 08/02/2024

