



Approved
19/05/2025
This is an electronic stamp and does not require a signature.


KEY PLAN

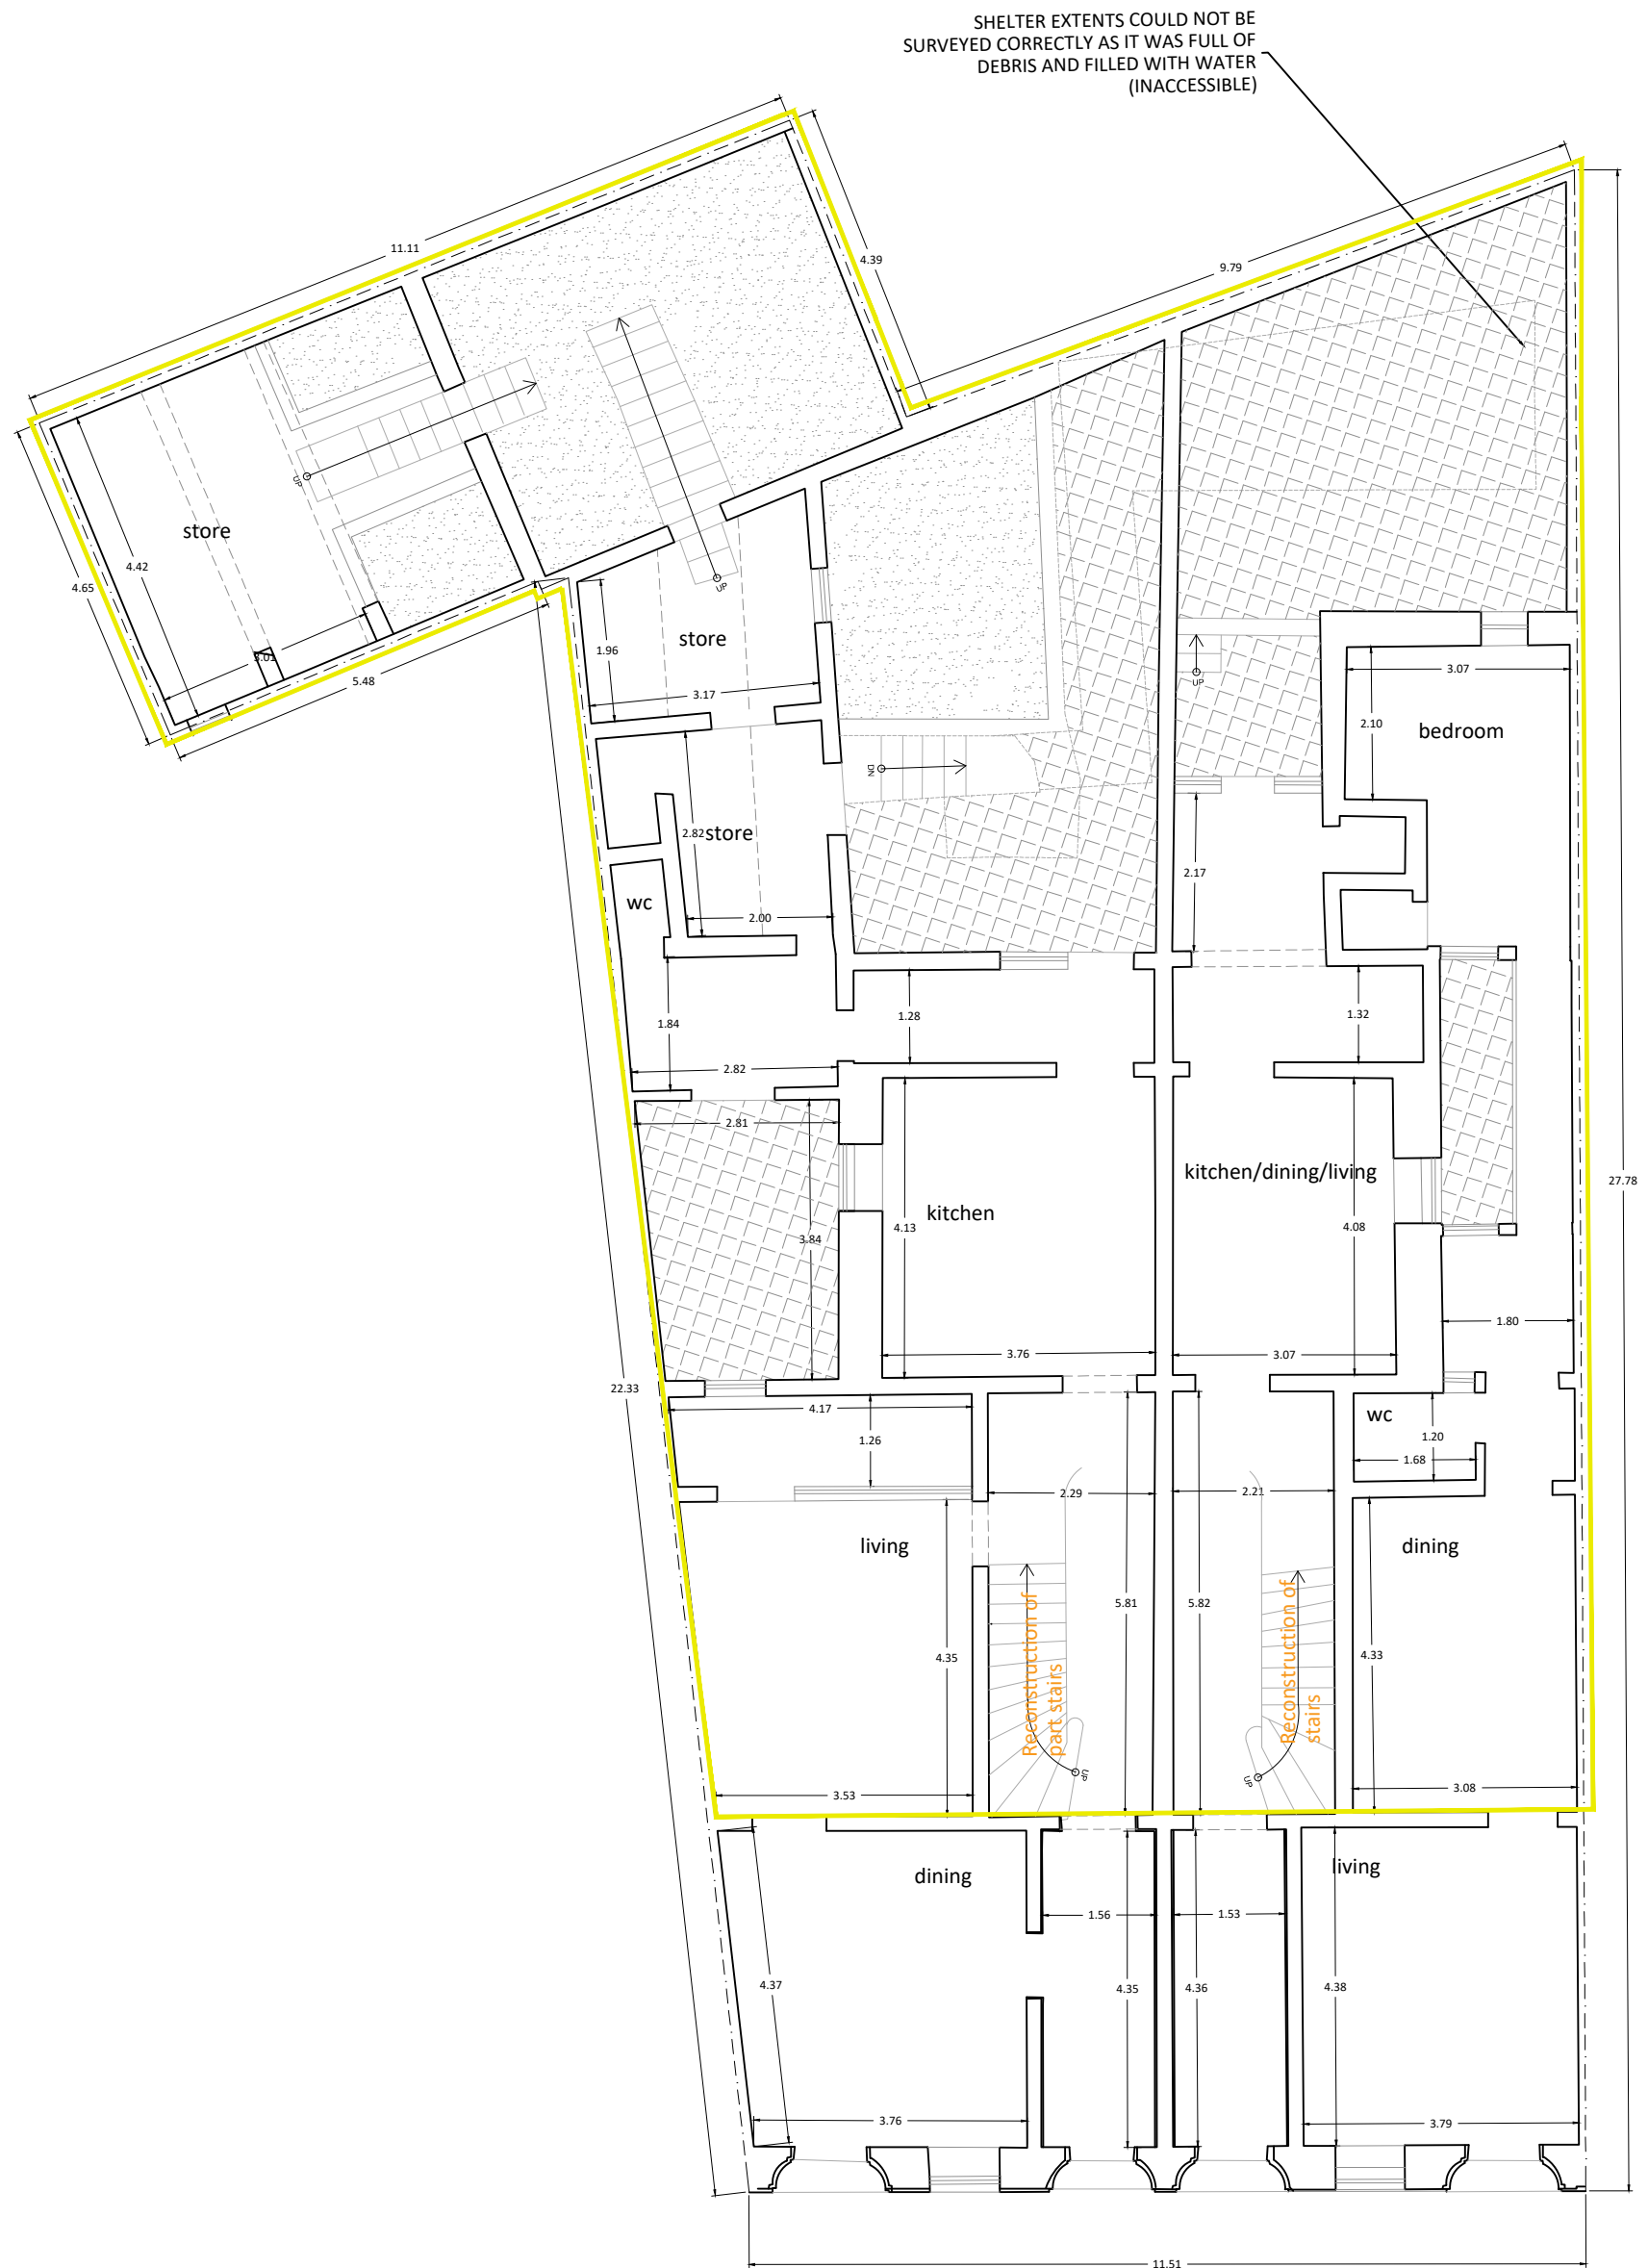

P1
dwg1
EXISTING PLAN - LEVEL 0
Scale 1:100

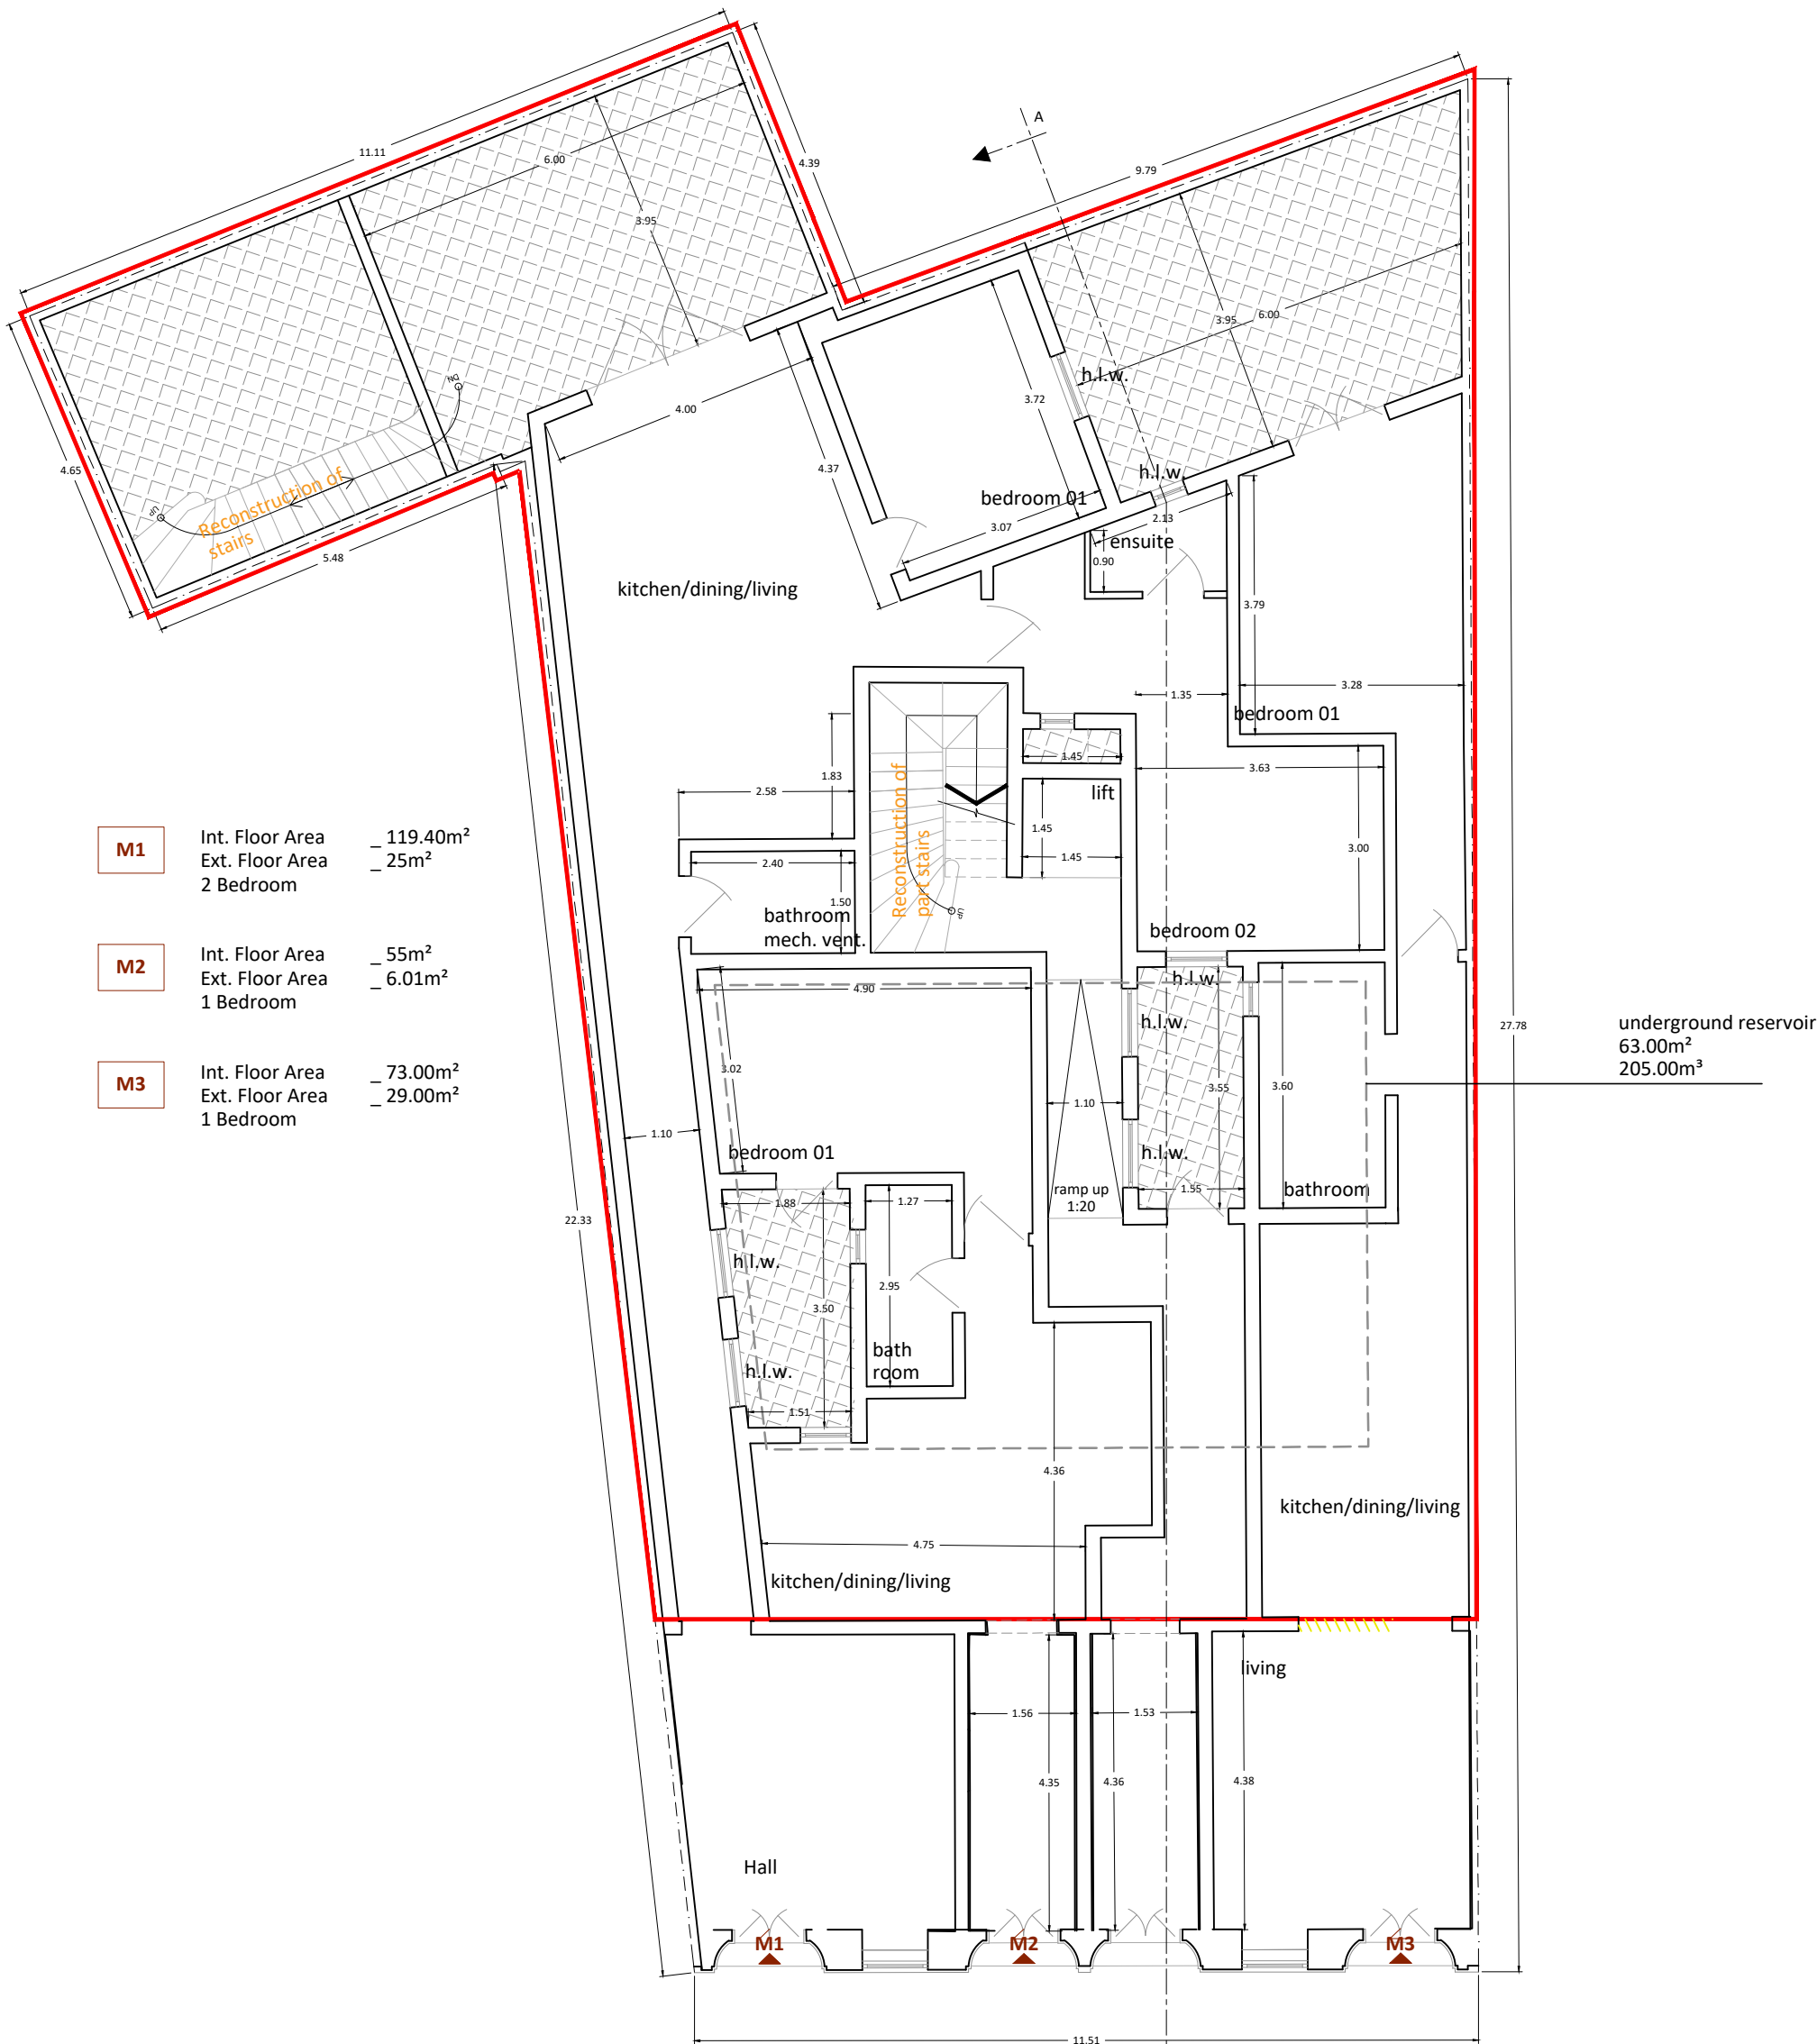

P1
dwg1
PROPOSED PLAN - LEVEL 0
Scale 1:100

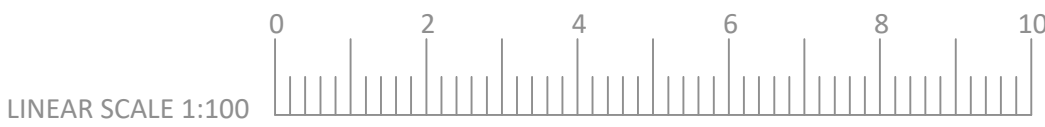

01	A.C.	03.04.24	Initial Requirements

rev no drawn date description

Kyle Vella B.E.&A.(Hons)
Architect and Civil Engineer
Mob: +356 99838280
Email: kyle.j.vella@gmail.com
Client

Mr. Darren Colombo

Project Title
To demolish existing terraced houses
(retaining of facade) and to construct maisonettes
apartments and penthouses

Drawing Title
Existing & Proposed Plans
Level 00

proj no.	dwg no.	rev
	001	01
scale	job no.	paper size
1:100	24001	A1

designed _____ K.V
checked _____ A.C.
drawn _____
date _____ 08/02/2024